

① Site
 1/16" = 1'-0"

ASSUMES FRONT OF BUILDING/
NAMED STREET

Public Alley


129' - 6"

16' - 0"

16' - 0"

Public Alley

90' - 7 3/16"

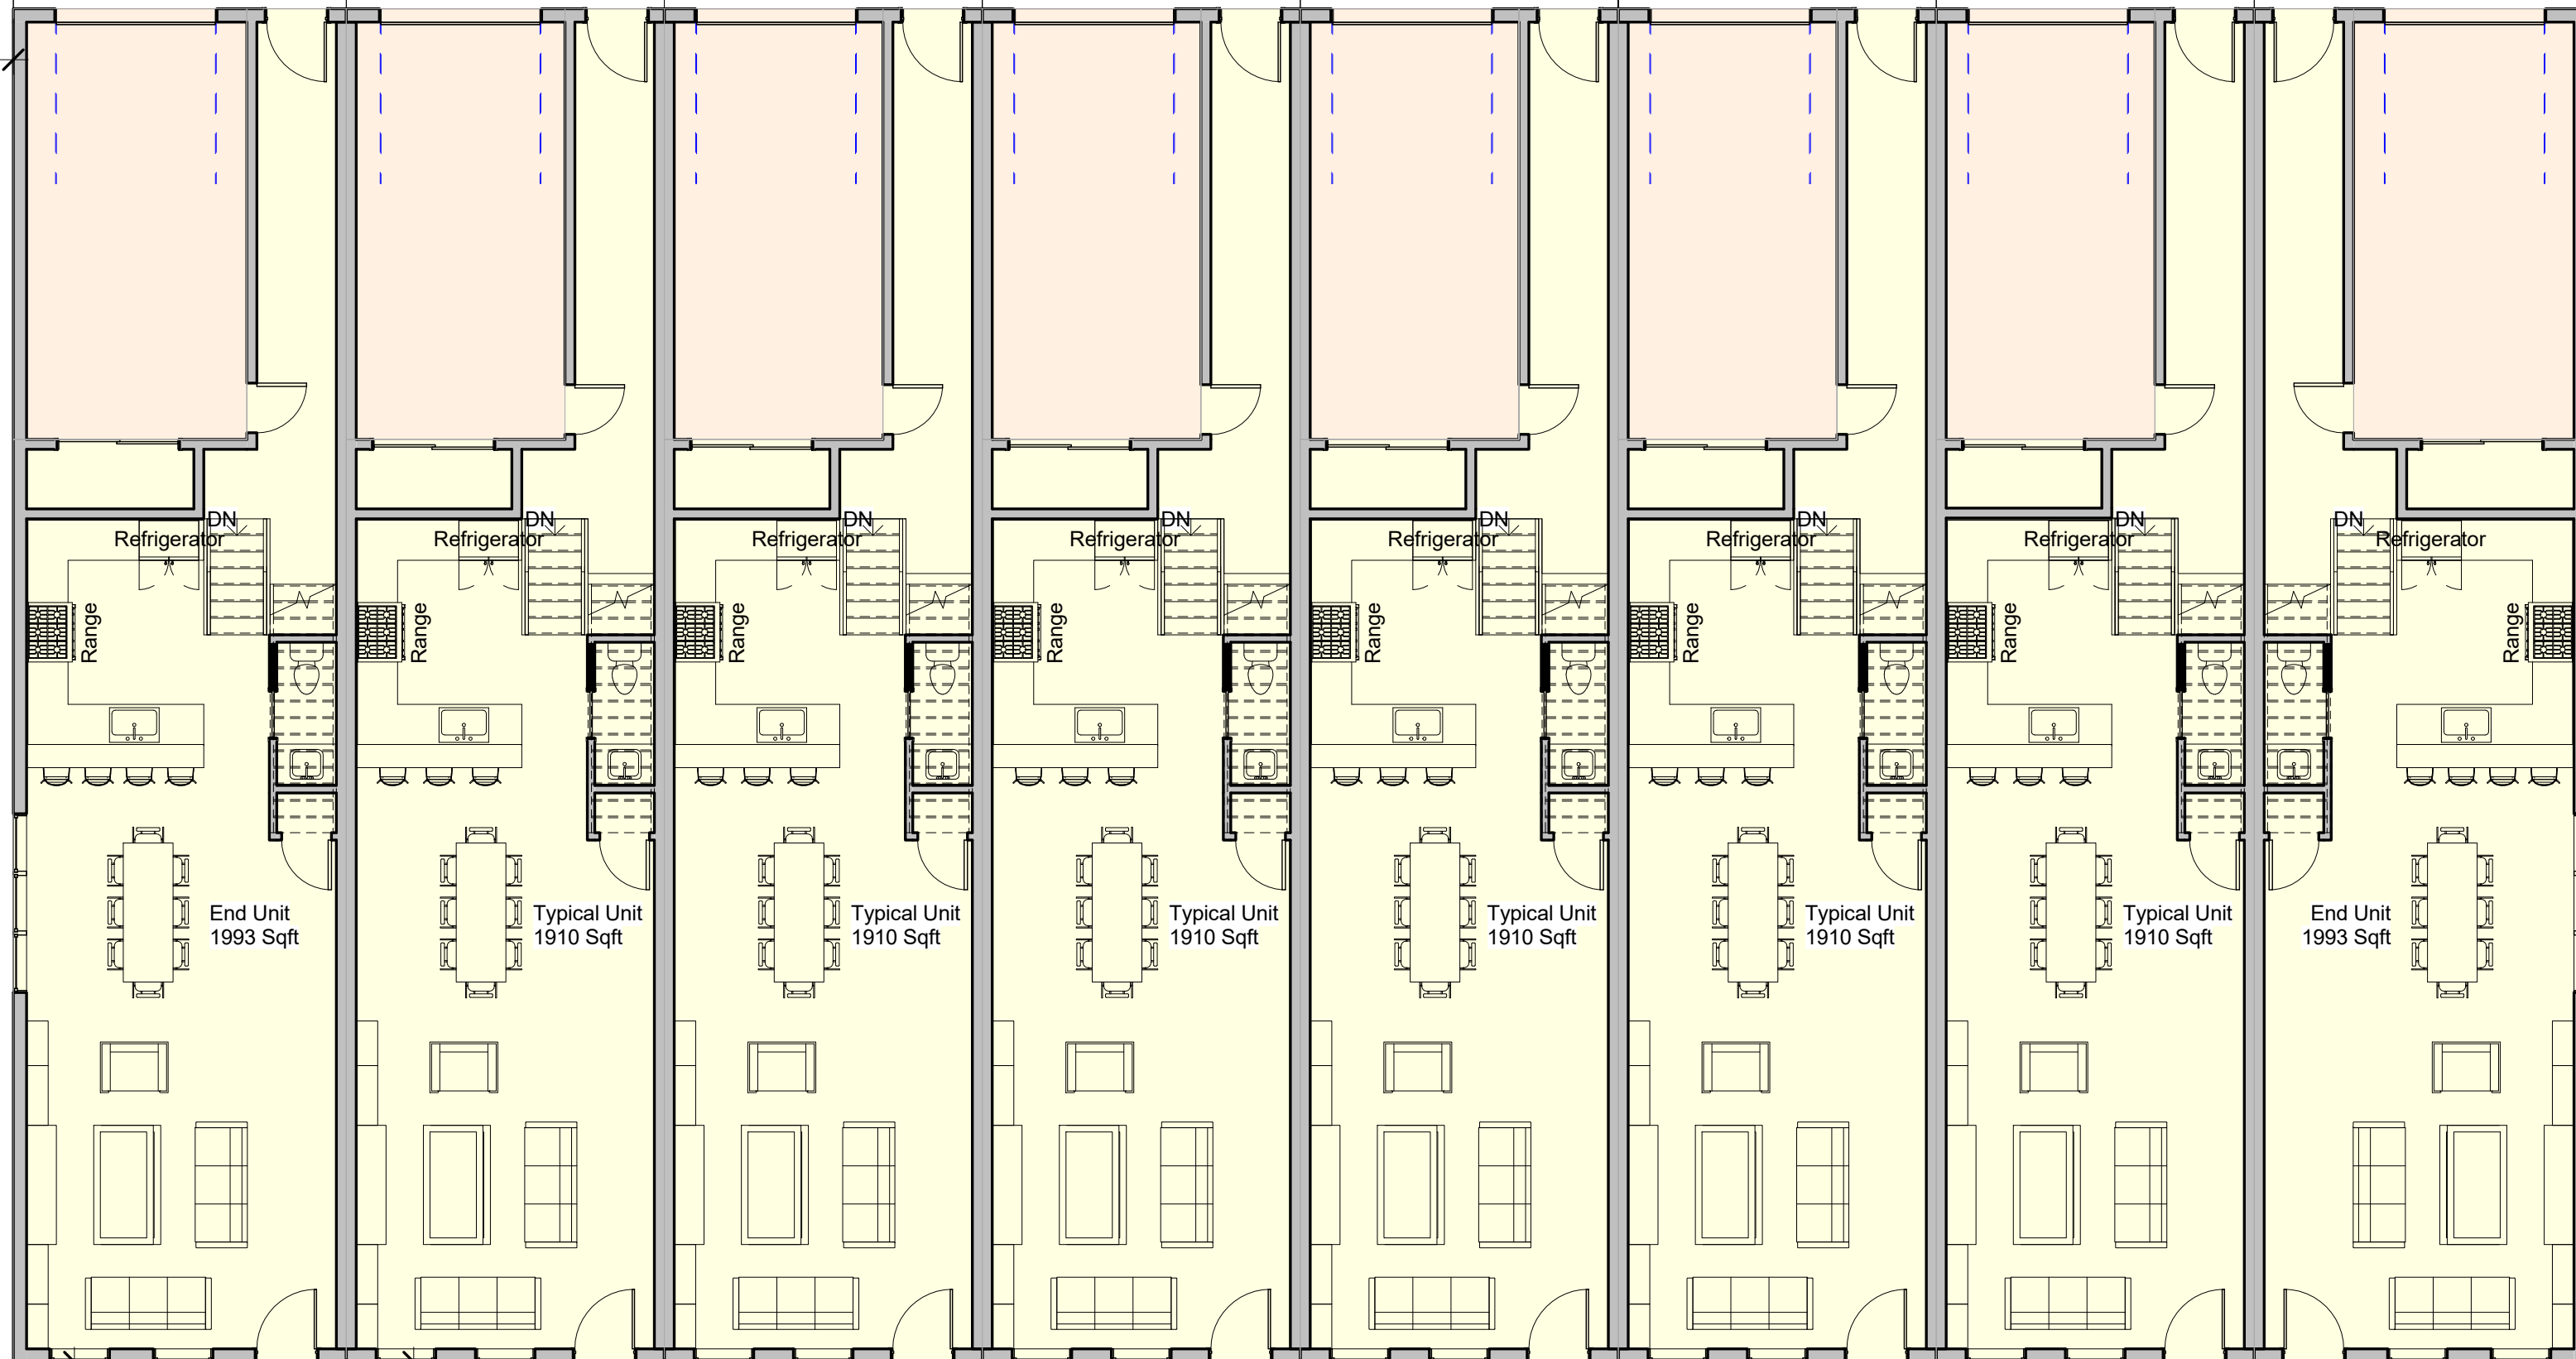


16' - 9" 16' - 0" 16' - 0" 16' - 0" 16' - 0" 16' - 0" 16' - 0" 16' - 9"

18' - 0" Lot Size 1517.55 Sqft 17' - 4" Lot Size 1449.60 Sqft Lot Size 1449.60 Sqft Lot Size 1449.60 Sqft Lot Size 1449.60 Sqft Lot Size 1449.60 Sqft Lot Size 1449.60 Sqft Lot Size 1517.55 Sqft


Public Alley




① Level 2
1/8" = 1'-0"

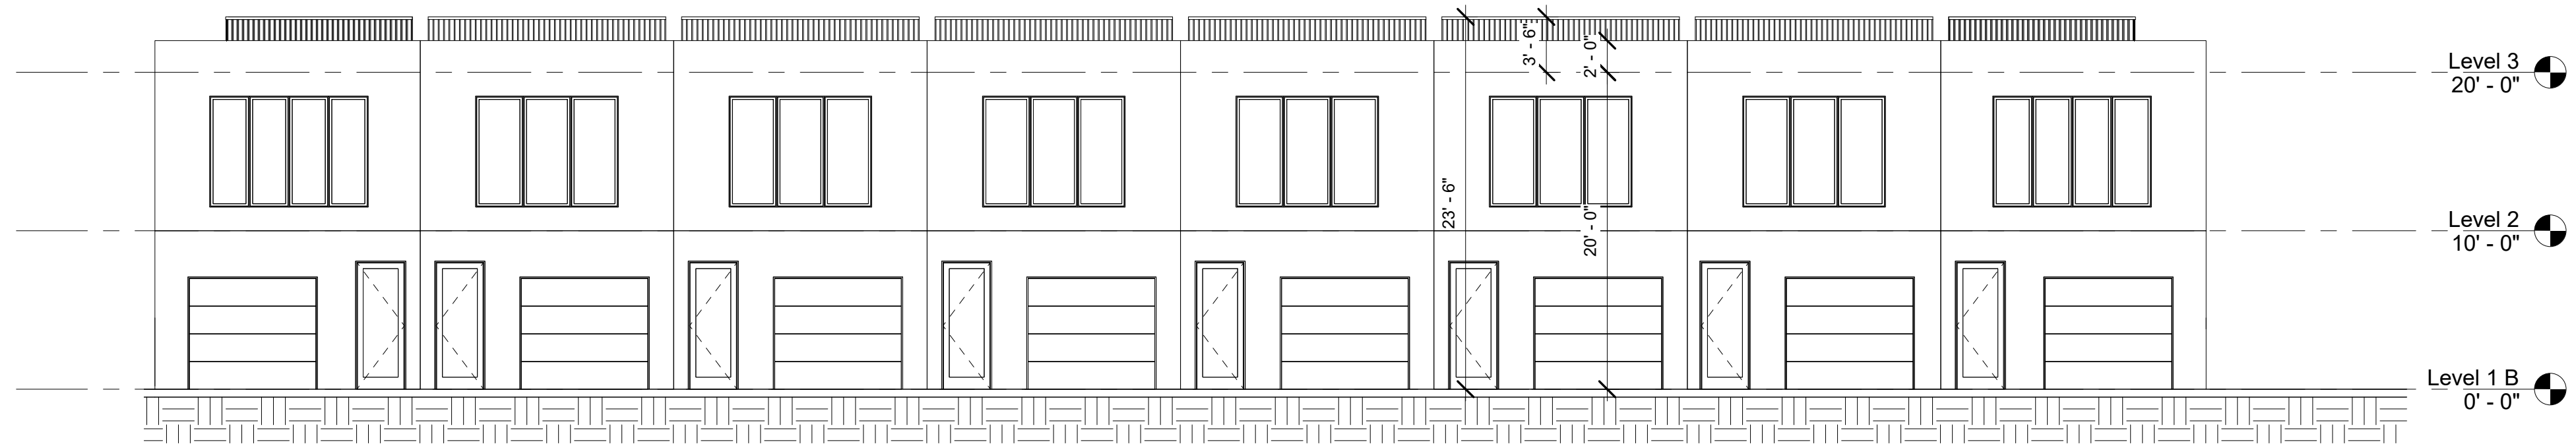


① North
1/8" = 1'-0"

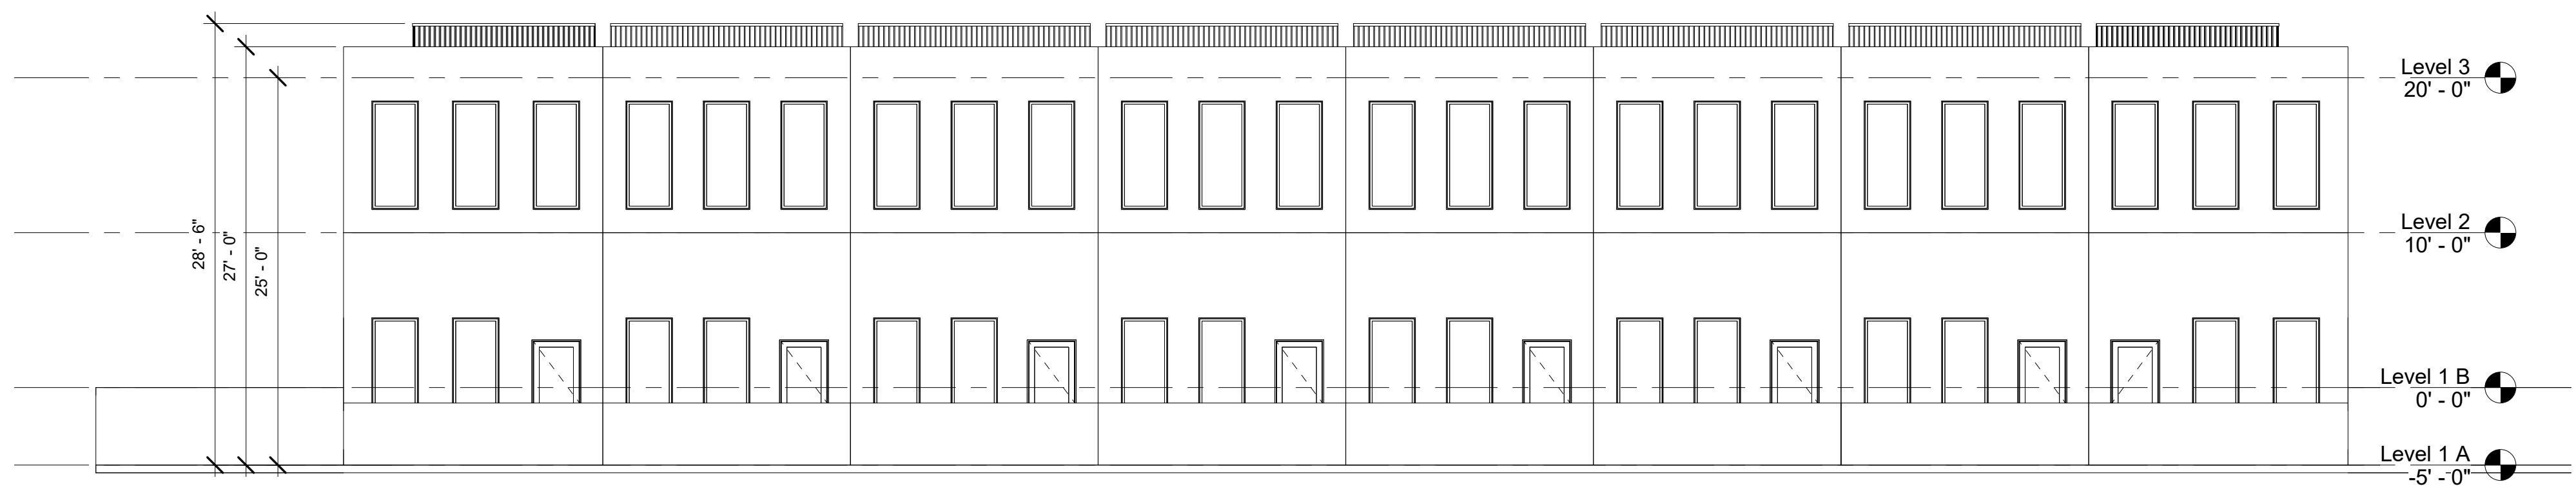

② South
1/8" = 1'-0"

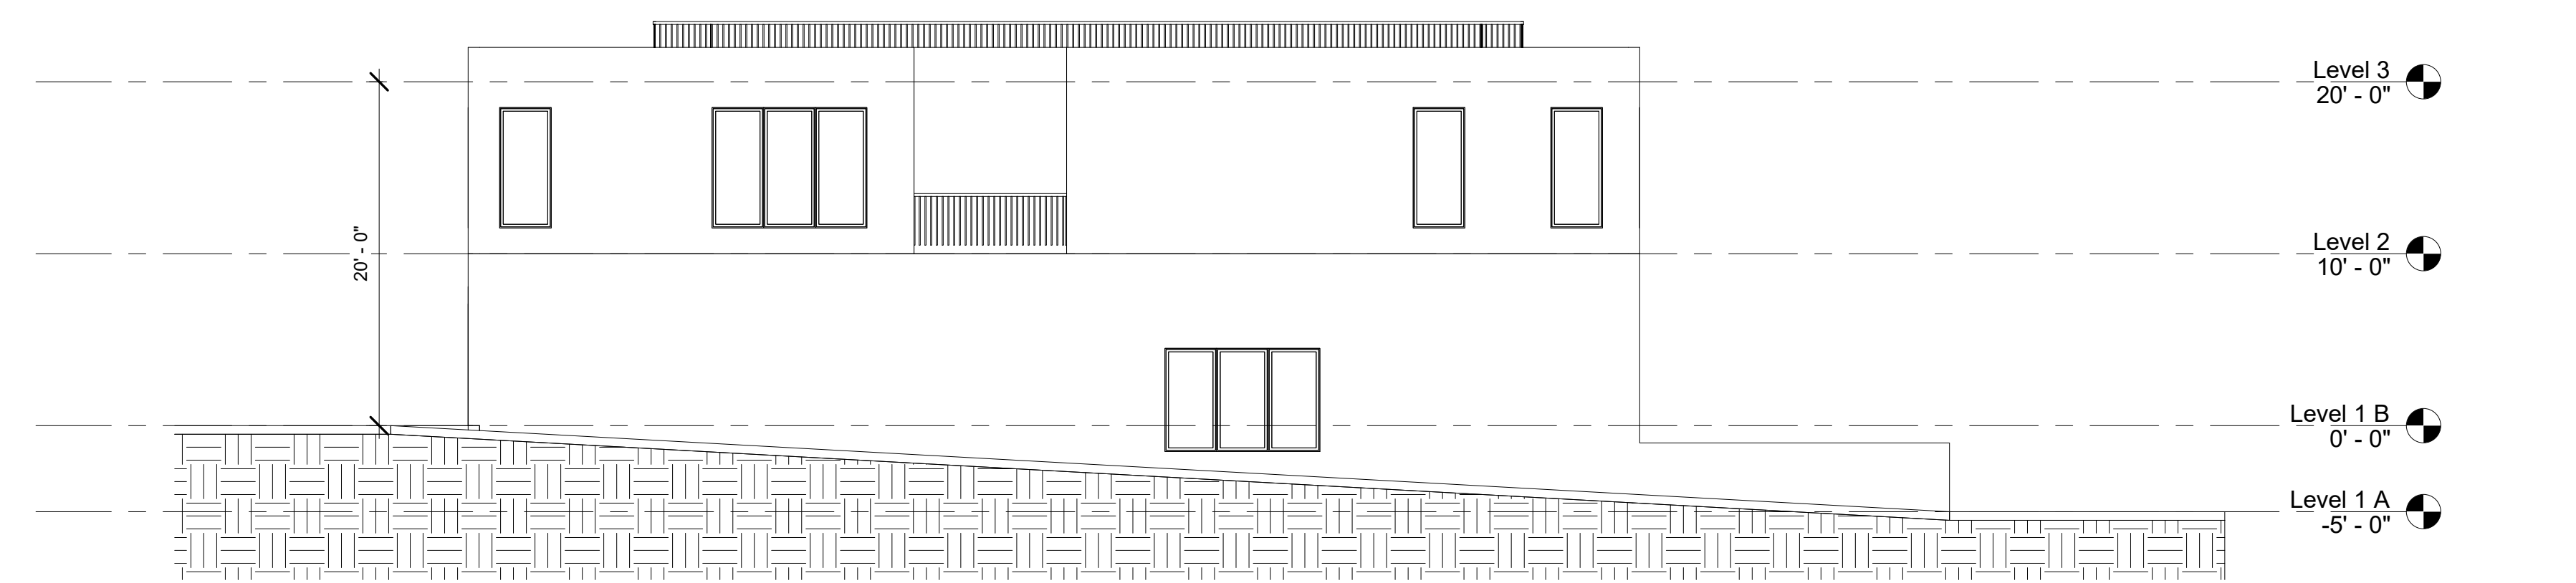

③ West
1/8" = 1'-0"

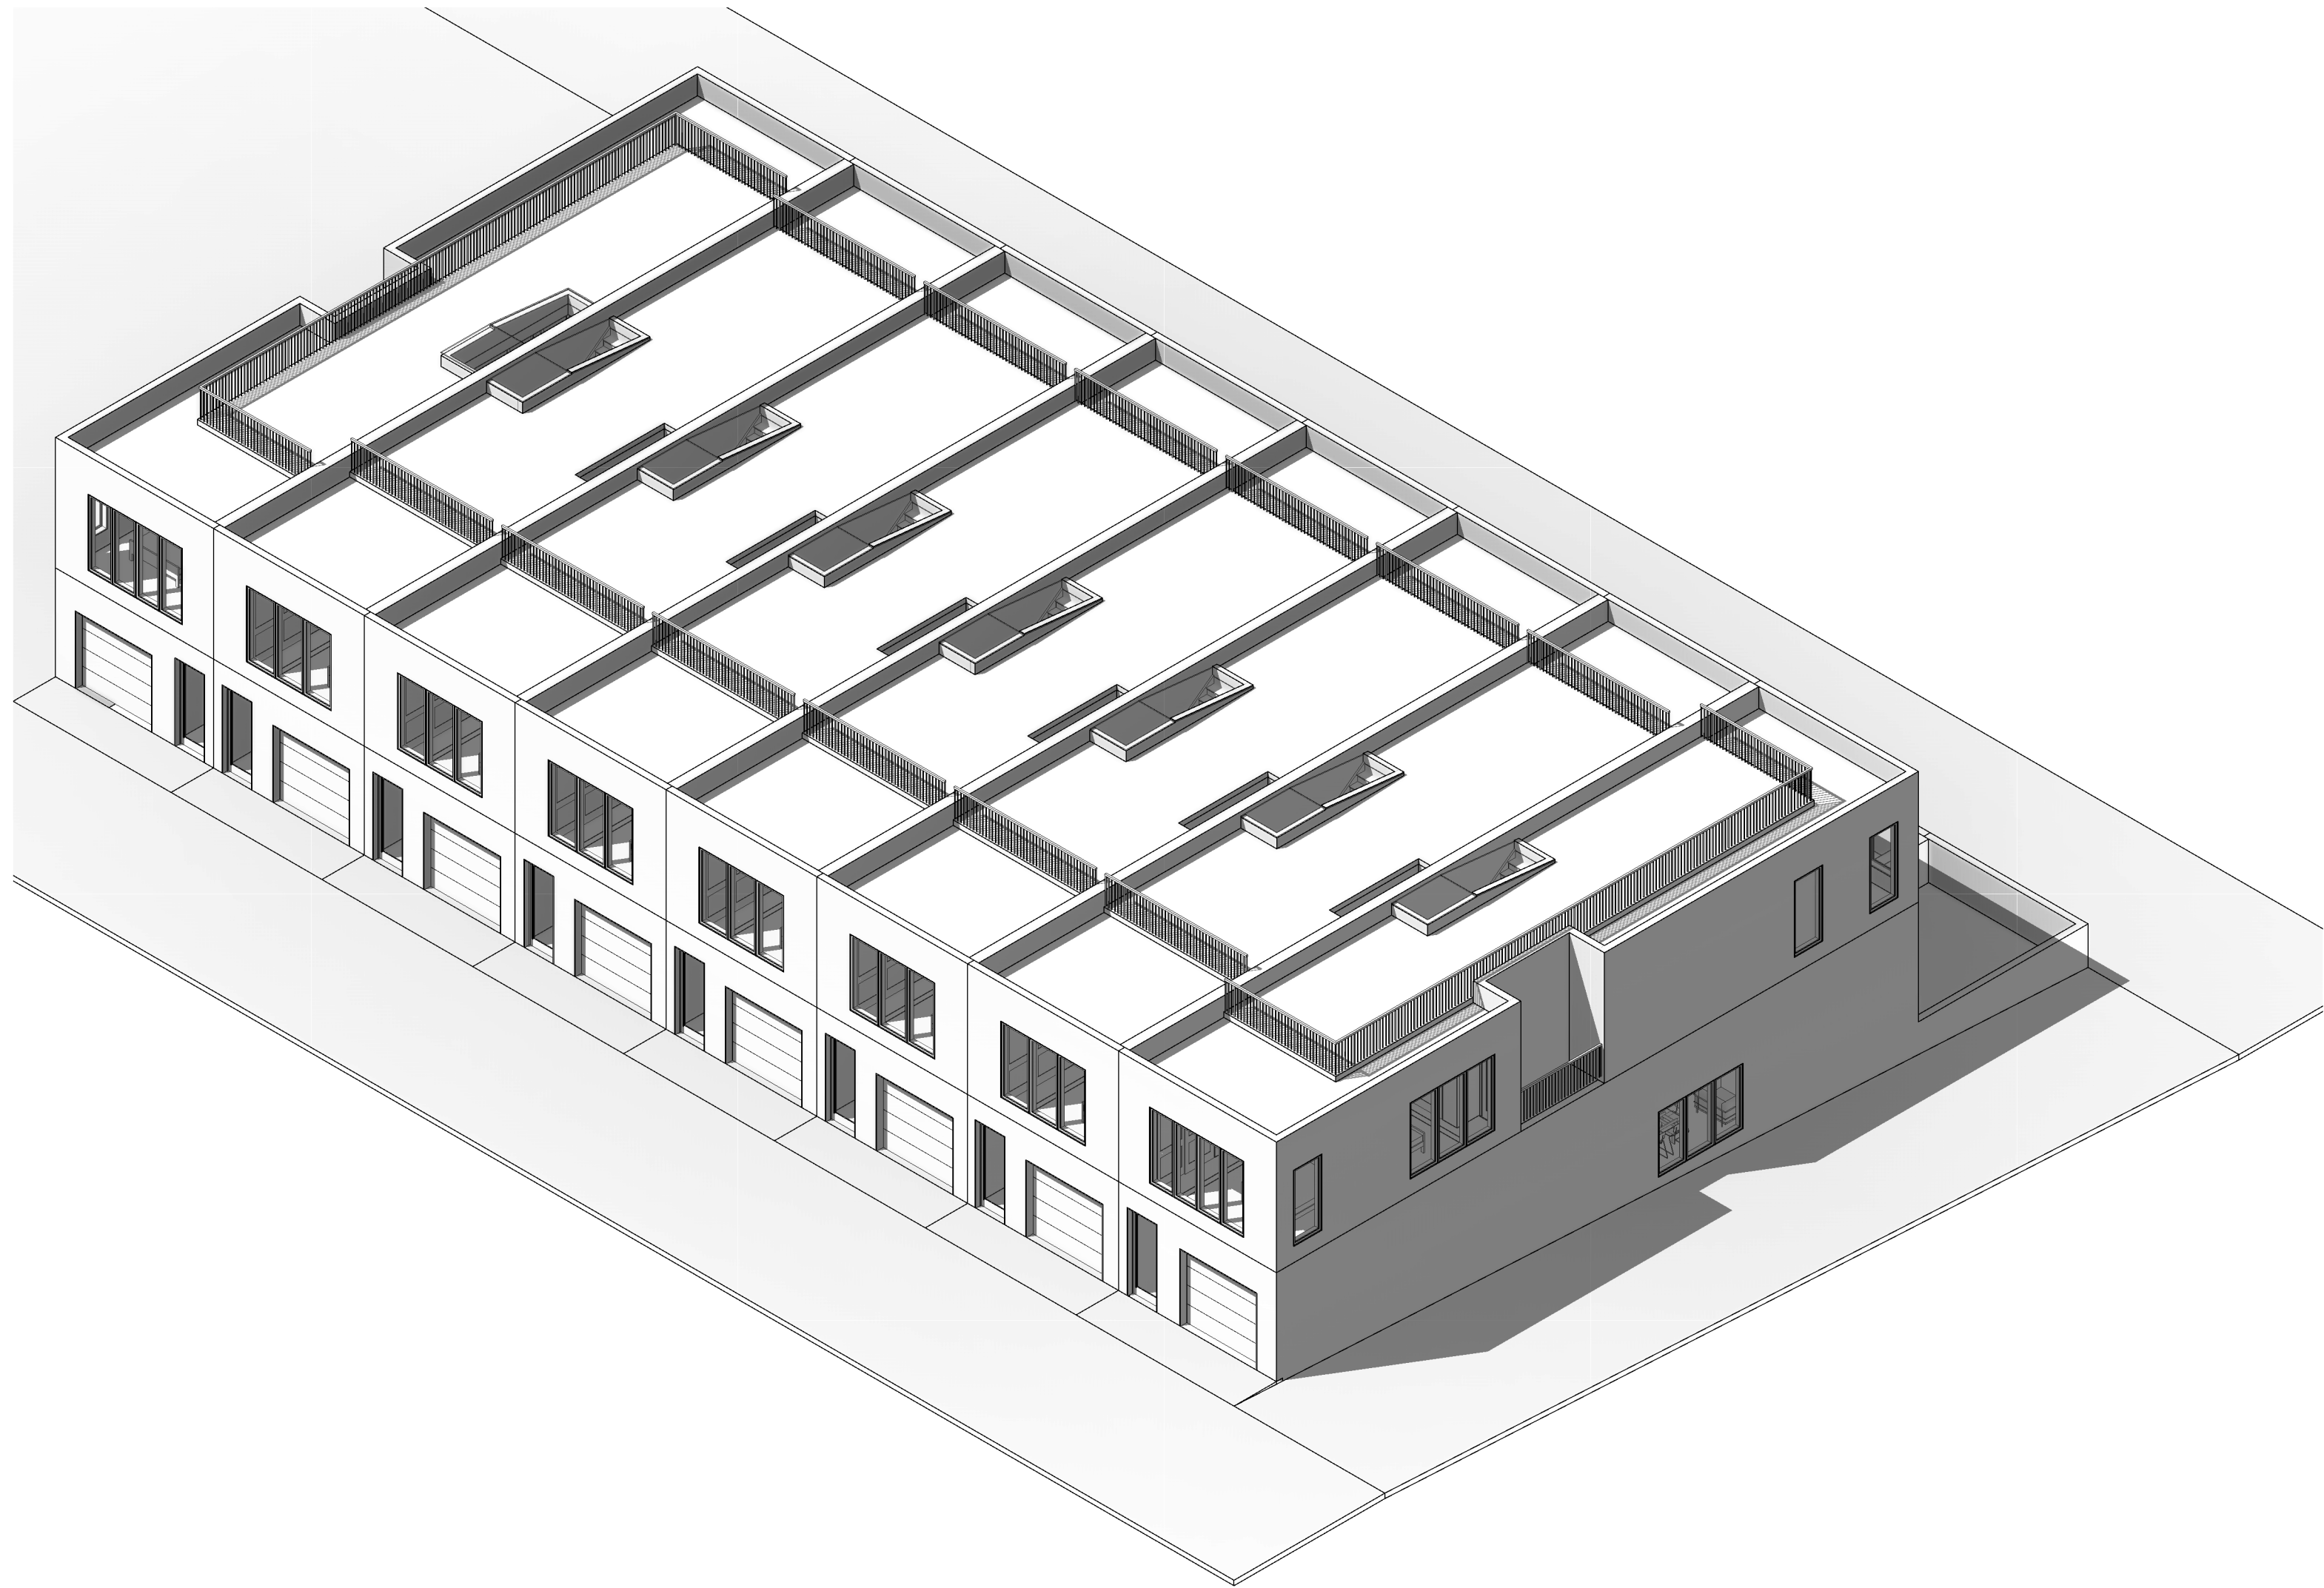

① {3D}

